


COMPUTED PROPERTIES, AS DESIGNED

AREA - 7.325 SQ. IN.  
 PERIMETER - 61.859 IN.  
 MOMENT OF INERTIA - 73.18 IN.<sup>4</sup>  
 SECTION MODULUS - 19.23 IN.<sup>3</sup>  
 SECTION MODULUS PER FT. OF WALL - 10.45 IN.<sup>3</sup>  
 Y = 3.806"  
 COATING AREA - SQ.FT.PER LIN.FT.OF PILE  
 FOR DIP COATING - 5.15 SQ.FT.  
 FOR SPRAY COATING - 4.88 SQ.FT.

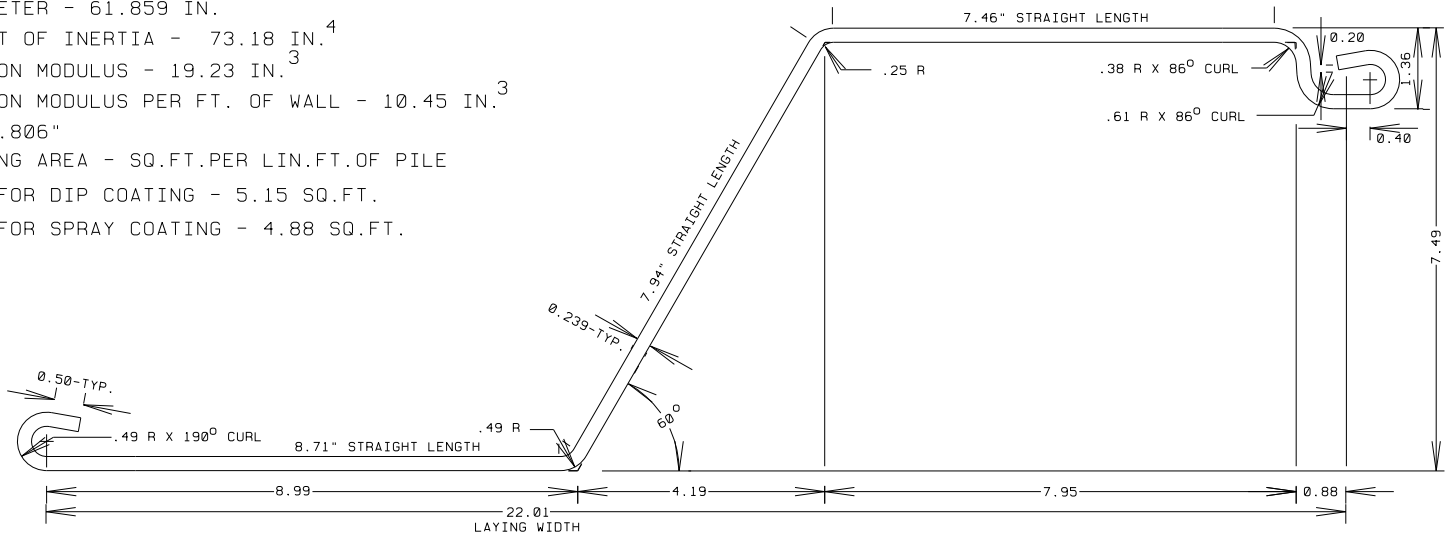

ROLL FROM 3 GA. (.239") STRIP APPROX. 30.1" WIDE

DRAWING			SZ 14 - NEW STYLE SHEET		
PROJECT			SHORELINE STEEL SUPPLY, INC.		
SCALE	FULL SIZE	DRAWING DATE		5 DECEMBER 1994	
DRAWN BY		LAST REV.		DATE	
J.C.B.					
GENERAL MARINE SERVICE CORPORATION				94-1205	
22594 ARDMORE PARK DRIVE				DRAWING NUMBER	
ST. CLAIR SHORES, MI 48081-2011					
586-777-0945					