


COMPUTED PROPERTIES, AS DESIGNED

AREA PER PILE - 13.210 SQ. IN.
 AREA PER FOOT OF WALL - 6.481 SQ. IN.
 LAYING WIDTH - 24.46 IN.
 WEIGHT PER FOOT OF PILE - 45.077 LBS.
 WEIGHT PER SQ. FOOT OF WALL - 22.114 LBS.
 WALL DEPTH - 10.788 IN.
 MATERIAL THICKNESS - 0.350 IN.
 MOMENT OF INERTIA PER PILE - 254.019 IN.⁴
 MOMENT OF INERTIA PER FOOT OF WALL - 124.621 IN.⁴
 SECTION MODULUS PER PILE - 46.798 IN.³
 SECTION MODULUS PER FOOT OF WALL - 22.959 IN.³
 SHEET SECTION PERIMETER - 76.346 IN.
 C/G TO OUTER FIBER - Y = 5.428 IN.

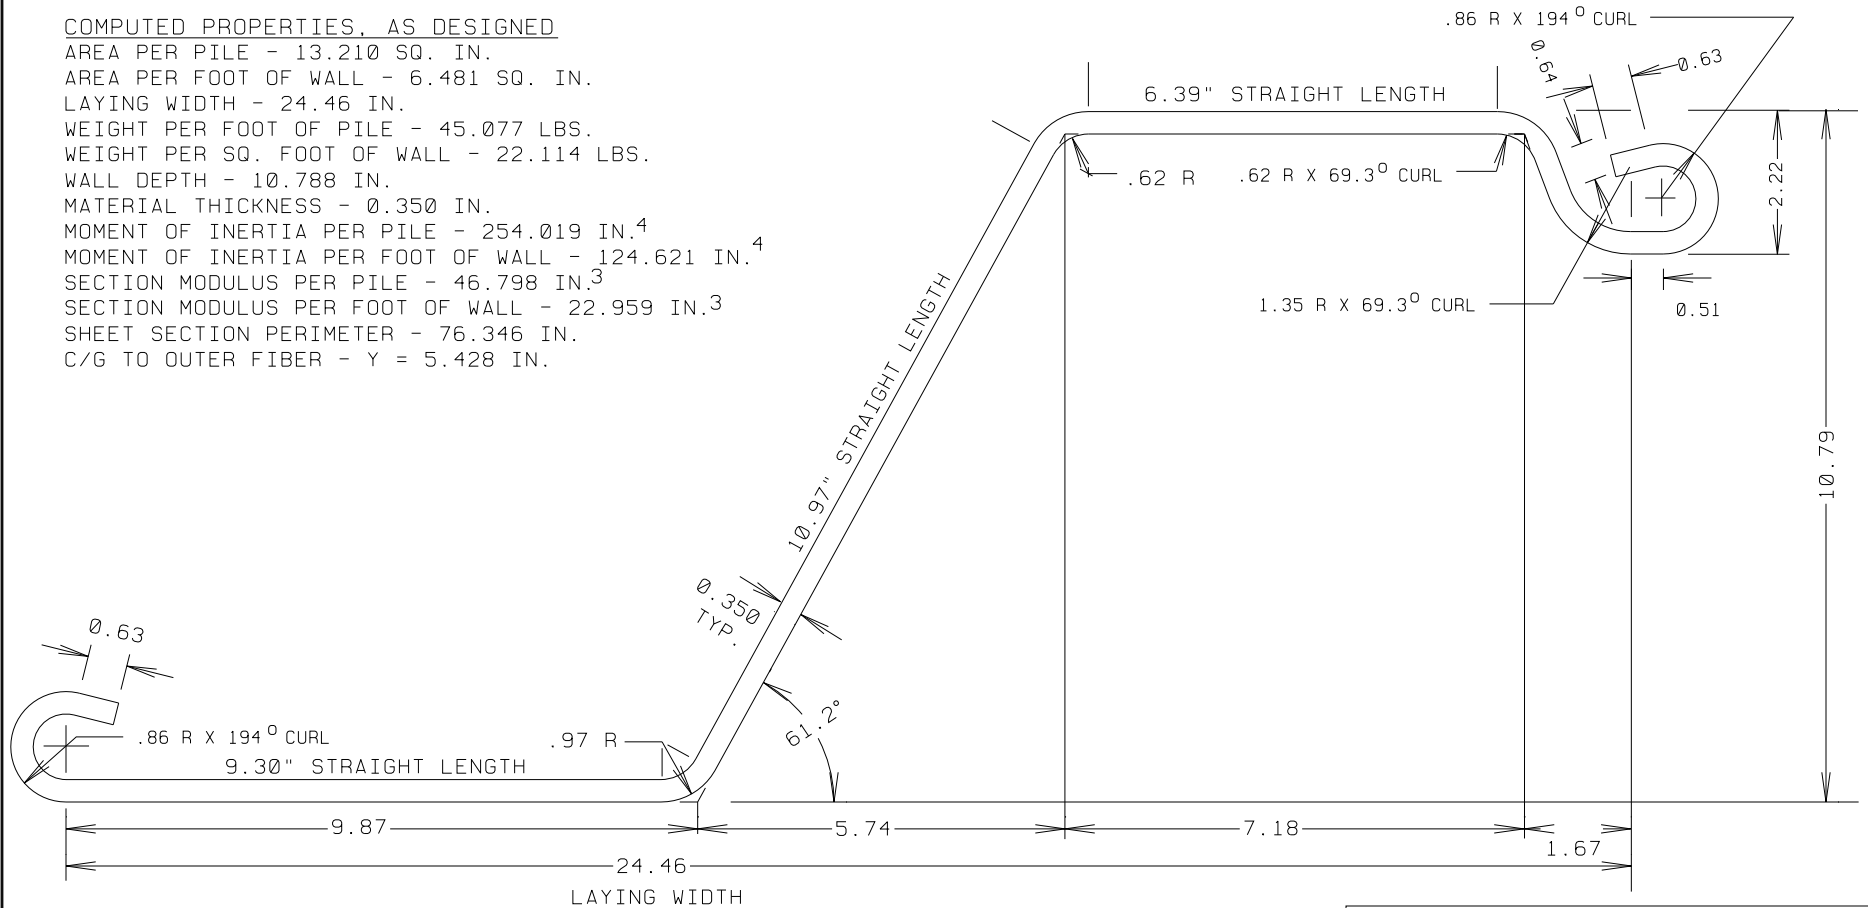

ROLL FROM 0.350" STRIP APPROX. 37.8" WIDE

DRAWING		SZ 350 NEW STYLE SHEET	
PROJECT		SHORELINE STEEL SUPPLY, INC.	
SCALE	FULL SIZE	DRAWING DATE	29 MARCH 2003
DRAWN BY	J.C.B.	LAST REV. DATE	
GENERAL MARINE SERVICE CORPORATION 22594 ARDMORE PARK DRIVE ST. CLAIR SHORES, MI 48081-2011 586-777-0945			03-0329 DRAWING NUMBER