


COMPUTED PROPERTIES, AS DESIGNED

AREA PER PILE - 14.155 SQ. IN.
 AREA PER FOOT OF WALL - 6.944 SQ. IN.
 LAYING WIDTH - 24.46 IN.
 WEIGHT PER FOOT OF PILE - 48.250 LBS.
 WEIGHT PER SQ. FOOT OF WALL - 23.671 LBS.
 WALL DEPTH - 10.812 IN.
 MATERIAL THICKNESS - 0.375 IN.
 MOMENT OF INERTIA PER PILE - 272.222 IN.⁴
 MOMENT OF INERTIA PER FOOT OF WALL - 133.551 IN.⁴
 SECTION MODULUS PER PILE - 50.085 IN.³
 SECTION MODULUS PER FOOT OF WALL - 24.572 IN.³
 SHEET SECTION PERIMETER - 76.335 IN.
 C/G TO OUTER FIBER - Y = 5.435 IN.

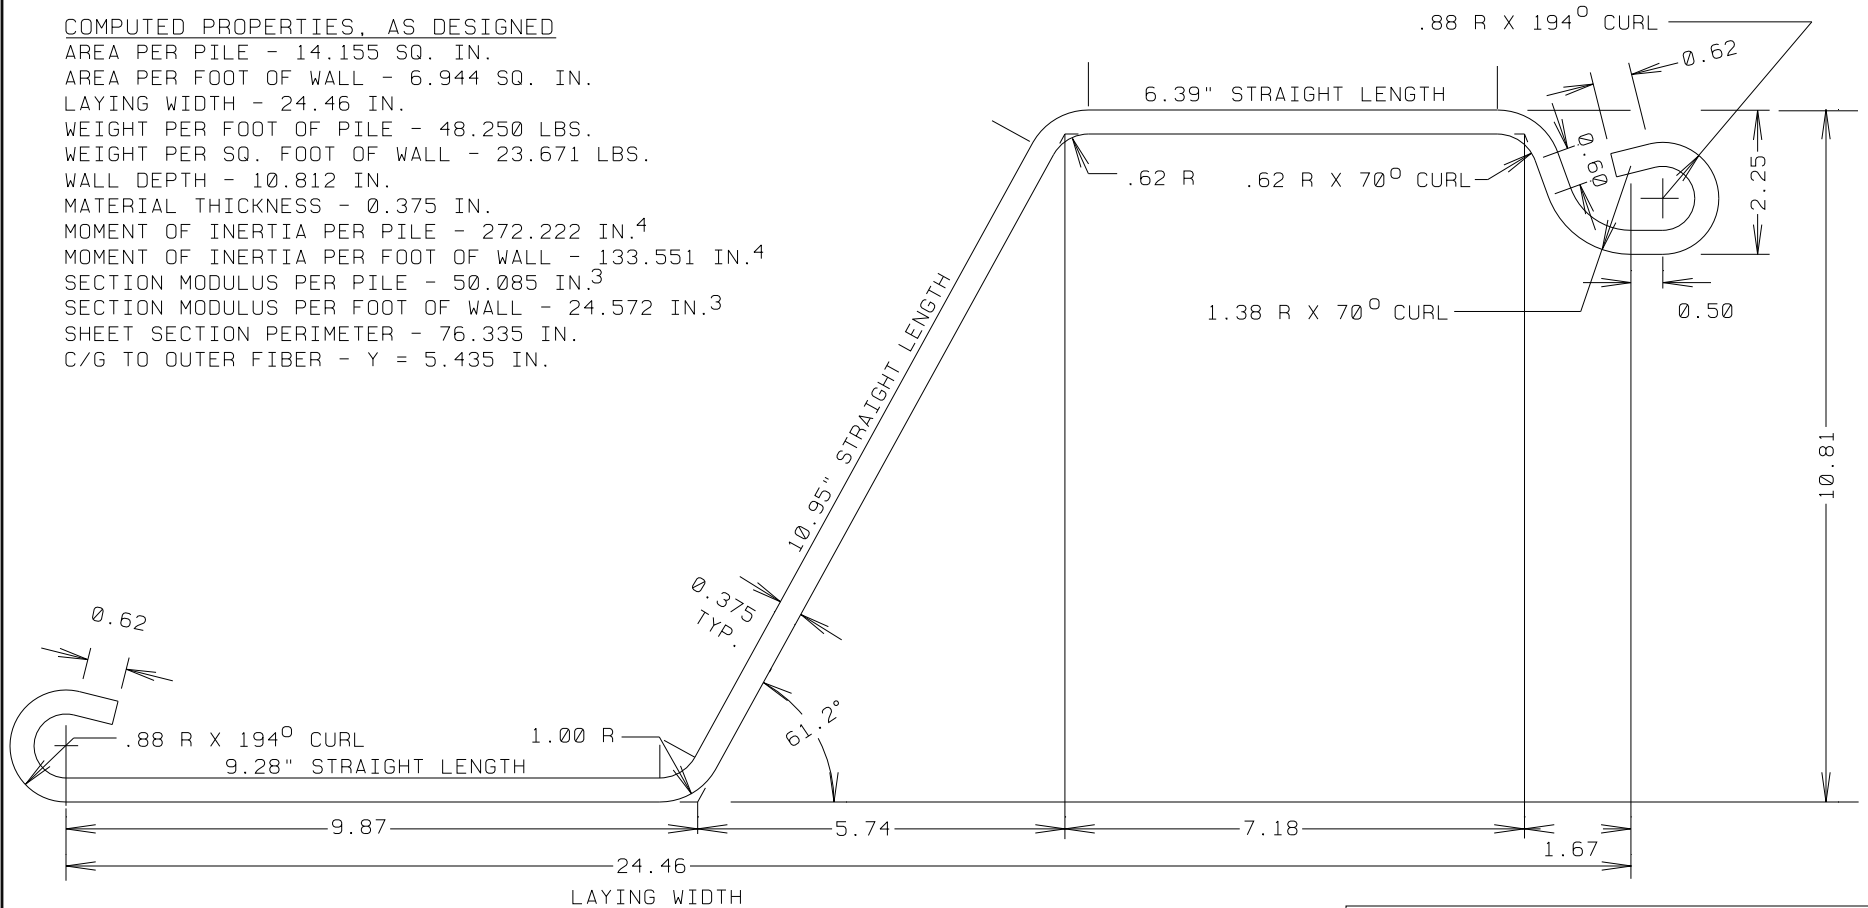

ROLL FROM 0.375" STRIP APPROX. 37.8" WIDE

DRAWING		SZ 375 NEW STYLE SHEET	
PROJECT		SHORELINE STEEL SUPPLY, INC.	
SCALE	FULL SIZE	DRAWING DATE	30 MARCH 2003
DRAWN BY	J.C.B.	LAST REV. DATE	
GENERAL MARINE SERVICE CORPORATION 22594 ARDMORE PARK DRIVE ST. CLAIR SHORES, MI 48061-2011 586-777-0945			03-0330 DRAWING NUMBER