


COMPUTED PROPERTIES, AS DESIGNED

AREA - 5.483 SQ. IN.
 PERIMETER - 61.804 IN.
 MOMENT OF INERTIA - 54.77 IN.⁴
 SECTION MODULUS - 14.52 IN.³
 SECTION MODULUS PER FT. OF WALL - 7.90 IN.³
 Y = 3.771"
 COATING AREA - SQ.FT.PER LIN.FT.OF PILE
 FOR DIP COATING - 5.15 SQ.FT.
 FOR SPRAY COATING - 4.85 SQ.FT.

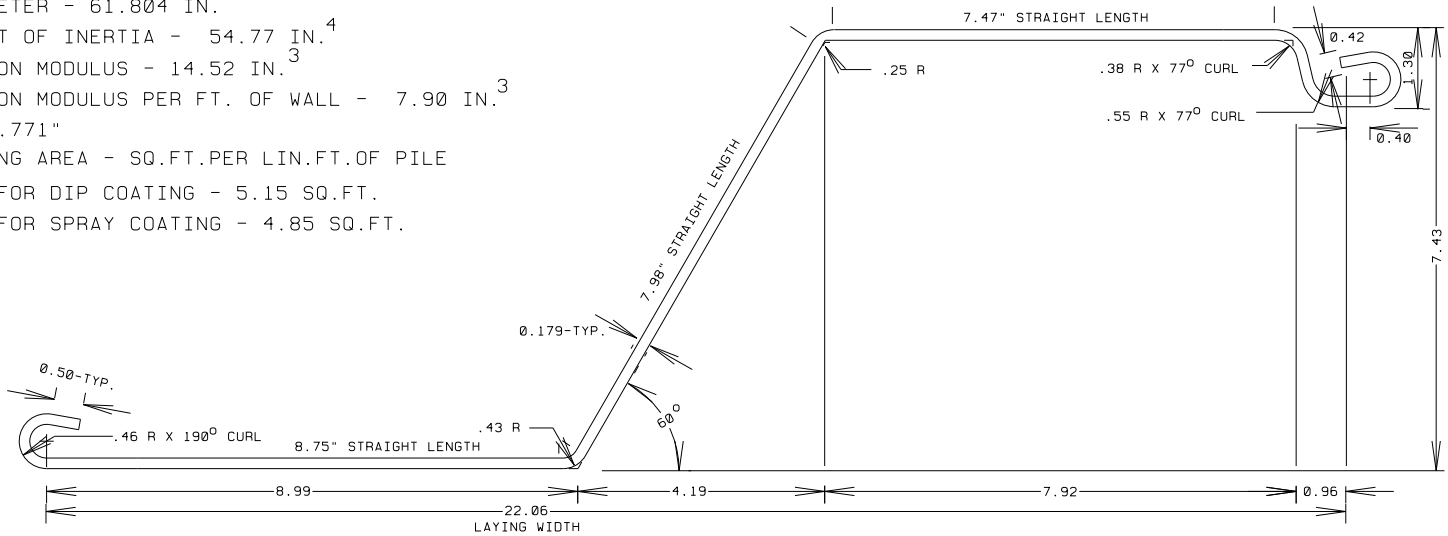

ROLL FROM 7 GA. (.179") STRIP APPROX. 30.2" WIDE

DRAWING			SZ 11 - NEW STYLE SHEET		
PROJECT					
SHORELINE STEEL SUPPLY, INC.					
SCALE		FULL SIZE		DRAWING DATE 5 DECEMBER 1994	
DRAWN BY		J.C.B.		LAST REV. DATE	
GENERAL MARINE SERVICE CORPORATION				94-1207	
22594 ARDMORE PARK DRIVE				DRAWING NUMBER	
ST. CLAIR SHORES, MI 48081-2011					
586-777-0945					