


COMPUTED PROPERTIES, AS DESIGNED

AREA - 7.652 SQ. IN.
 PERIMETER - 61.876 IN.
 MOMENT OF INERTIA - 76.47 IN.⁴
 SECTION MODULUS - 20.05 IN.³
 SECTION MODULUS PER FT. OF WALL - 10.94 IN.³
 Y = 3.814"
 COATING AREA - SQ.FT.PER LIN.FT.OF PILE
 FOR DIP COATING - 5.16 SQ.FT.
 FOR SPRAY COATING - 4.88 SQ.FT.

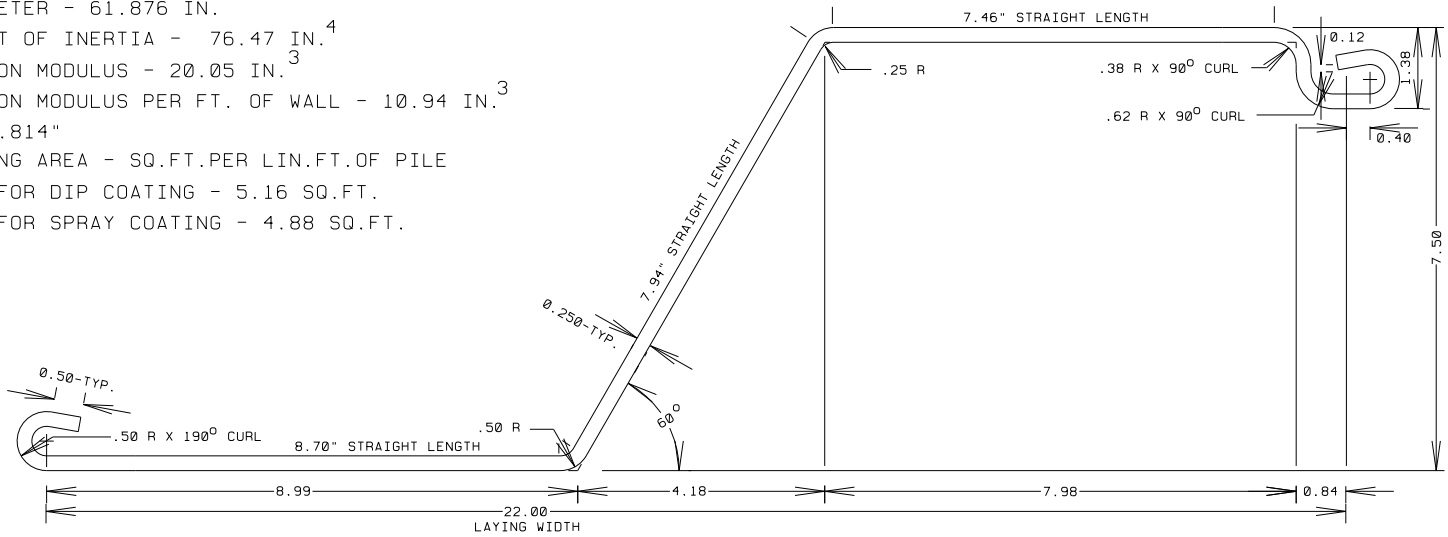

ROLL FROM 1/4" (.250") STRIP APPROX. 30.0" WIDE

| | | | | | |
|------------------------------------|--|-----------|-------------------------|------------------------------|--|
| DRAWING | | | SZ 15 - NEW STYLE SHEET | | |
| PROJECT | | | | | |
| SHORELINE STEEL SUPPLY, INC. | | | | | |
| SCALE | | FULL SIZE | | DRAWING DATE 5 DECEMBER 1994 | |
| DRAWN BY | | J.C.B. | | LAST REV. DATE | |
| GENERAL MARINE SERVICE CORPORATION | | | | 94-1204 | |
| 22594 ARDMORE PARK DRIVE | | | | DRAWING NUMBER | |
| ST. CLAIR SHORES, MI 48081-2011 | | | | | |
| 586-777-0945 | | | | | |